


Lyszoner, DTU Bibliotek, Lyngby, stueetagen



51257-INS3_00 INSTALLATIONSPLAN – DTU BIBLIOTEK

Installationsplan - Stue

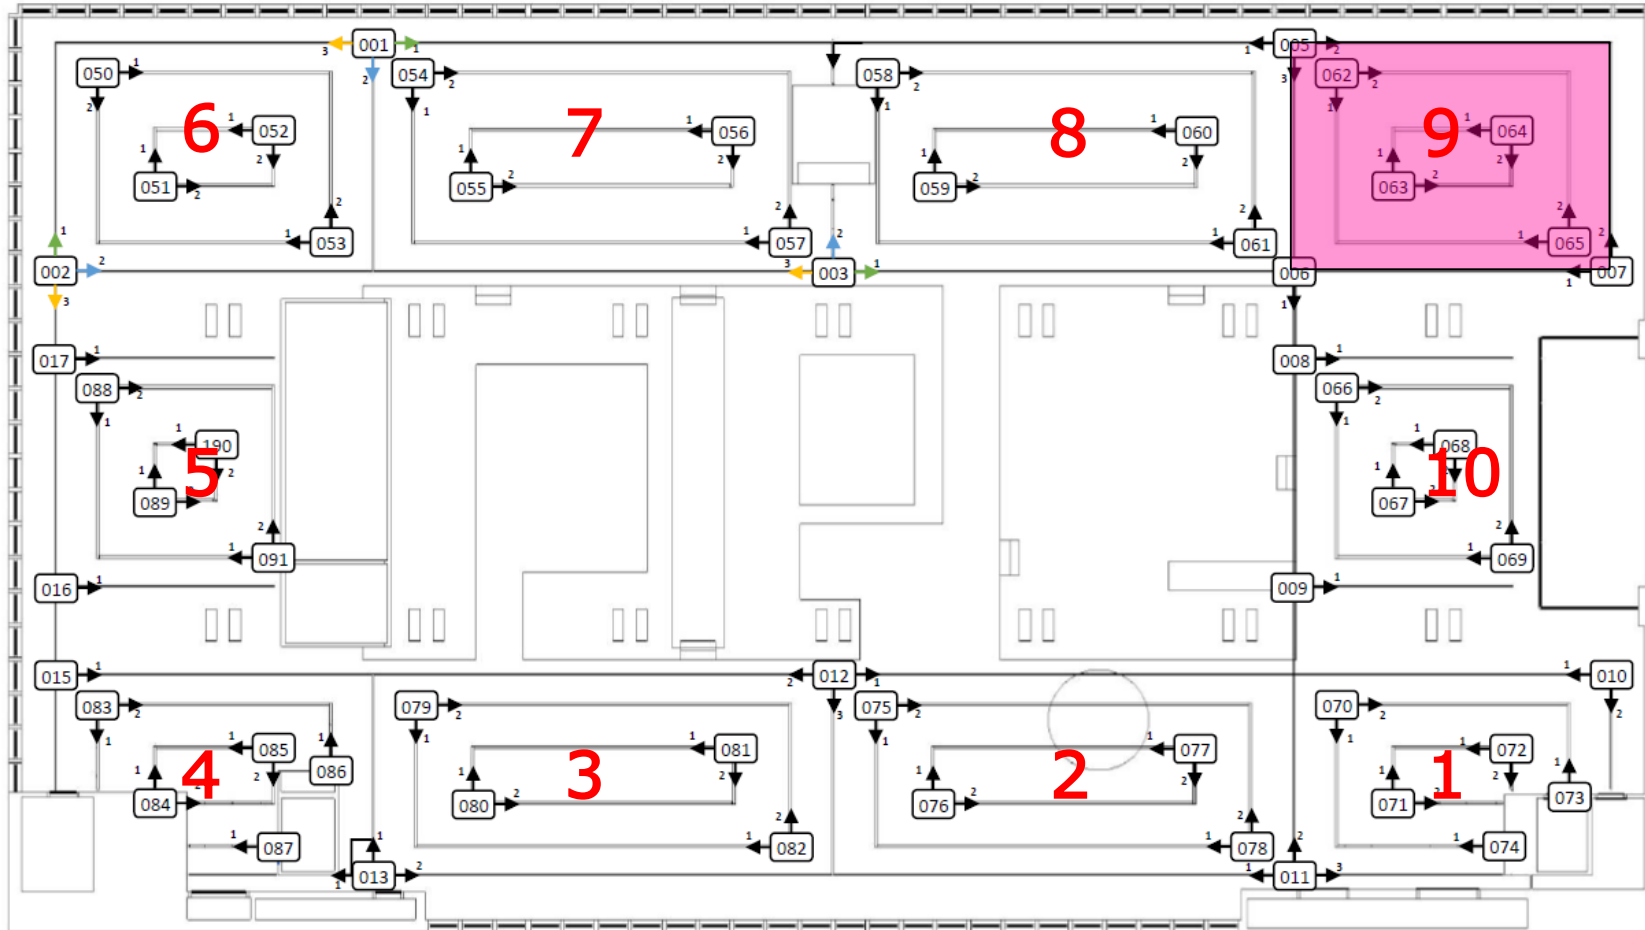


Lyszoner, DTU Bibliotek, Lyngby, 1. sal



51257-INS3_00 INSTALLATIONSPLAN – DTU BIBLIOTEK

Installationsplan – 1. sal

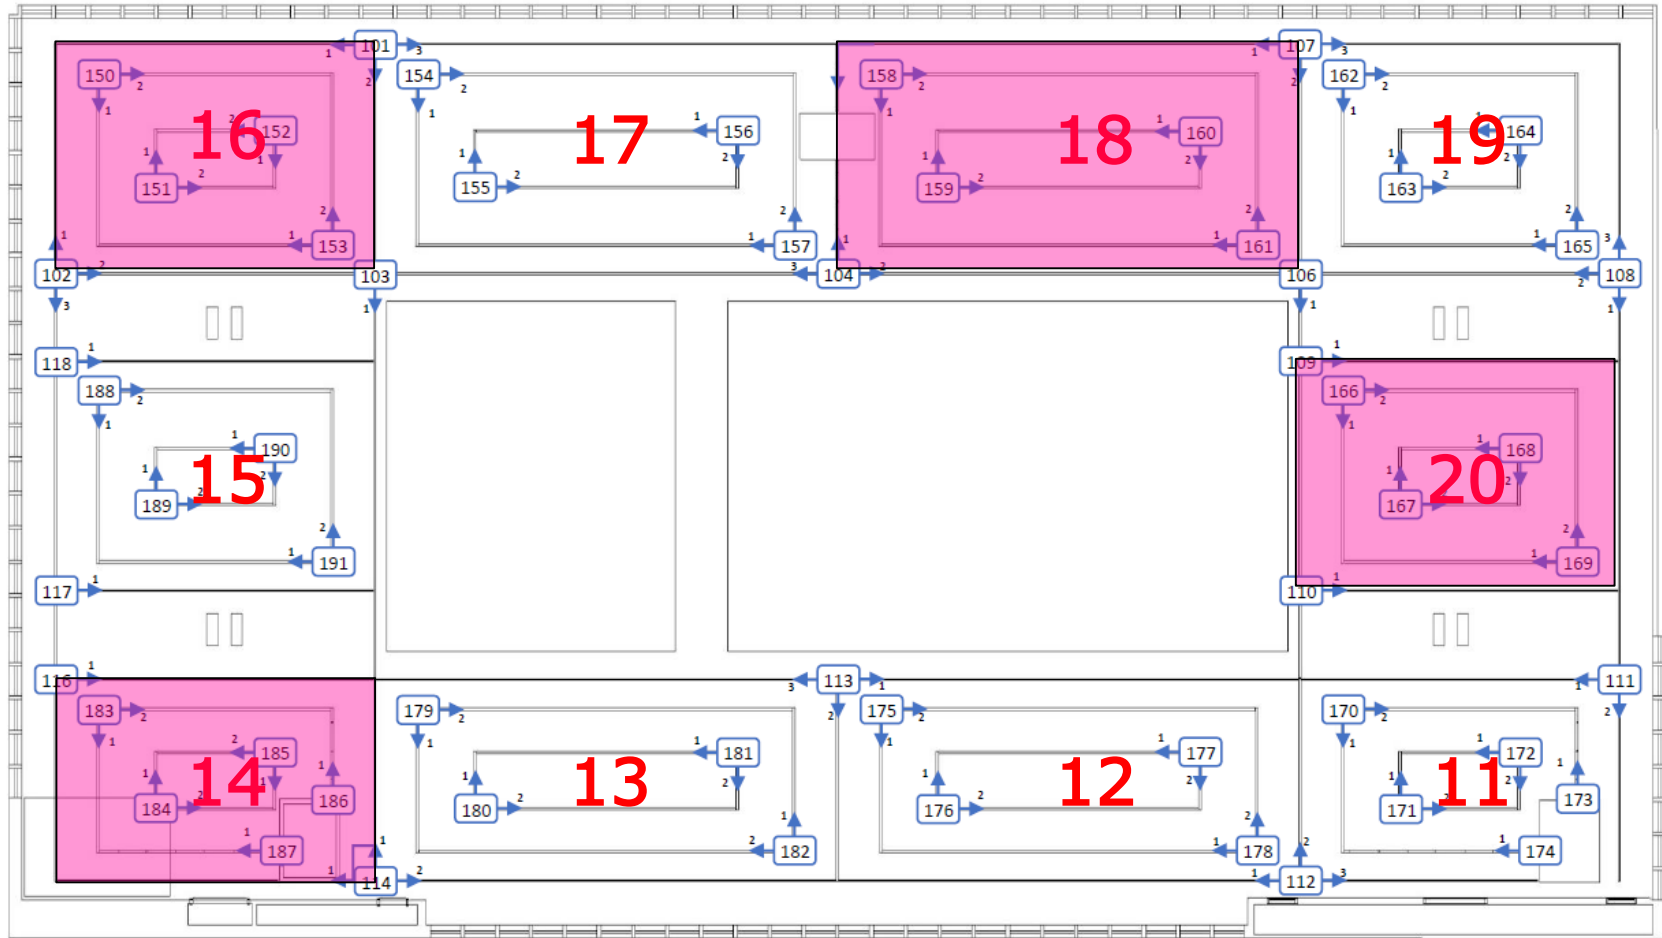

Lyszoner, DTU Bibliotek, Lyngby, 2. sal

51257-INS3_00 INSTALLATIONSPLAN – DTU BIBLIOTEK

Installationsplan – 2. sal

